

C-SIP WALL SECTION

SCALE: 1" = 1'-0"


COMPOSITE PANEL BUILDING SYSTEMS, LLC

4.5" C-SIP WALL PANEL SYSTEM

DATE: 01-29-13
BY: LFB

DRAWINGS AND INFORMATION SHOWN IN THIS DRAWING REMAINS THE SOLE PROPERTY OF CPBS AND MAY NOT BE REPRODUCED OR DISTRIBUTED WITHOUT CONSENT OF CPBS.

A1

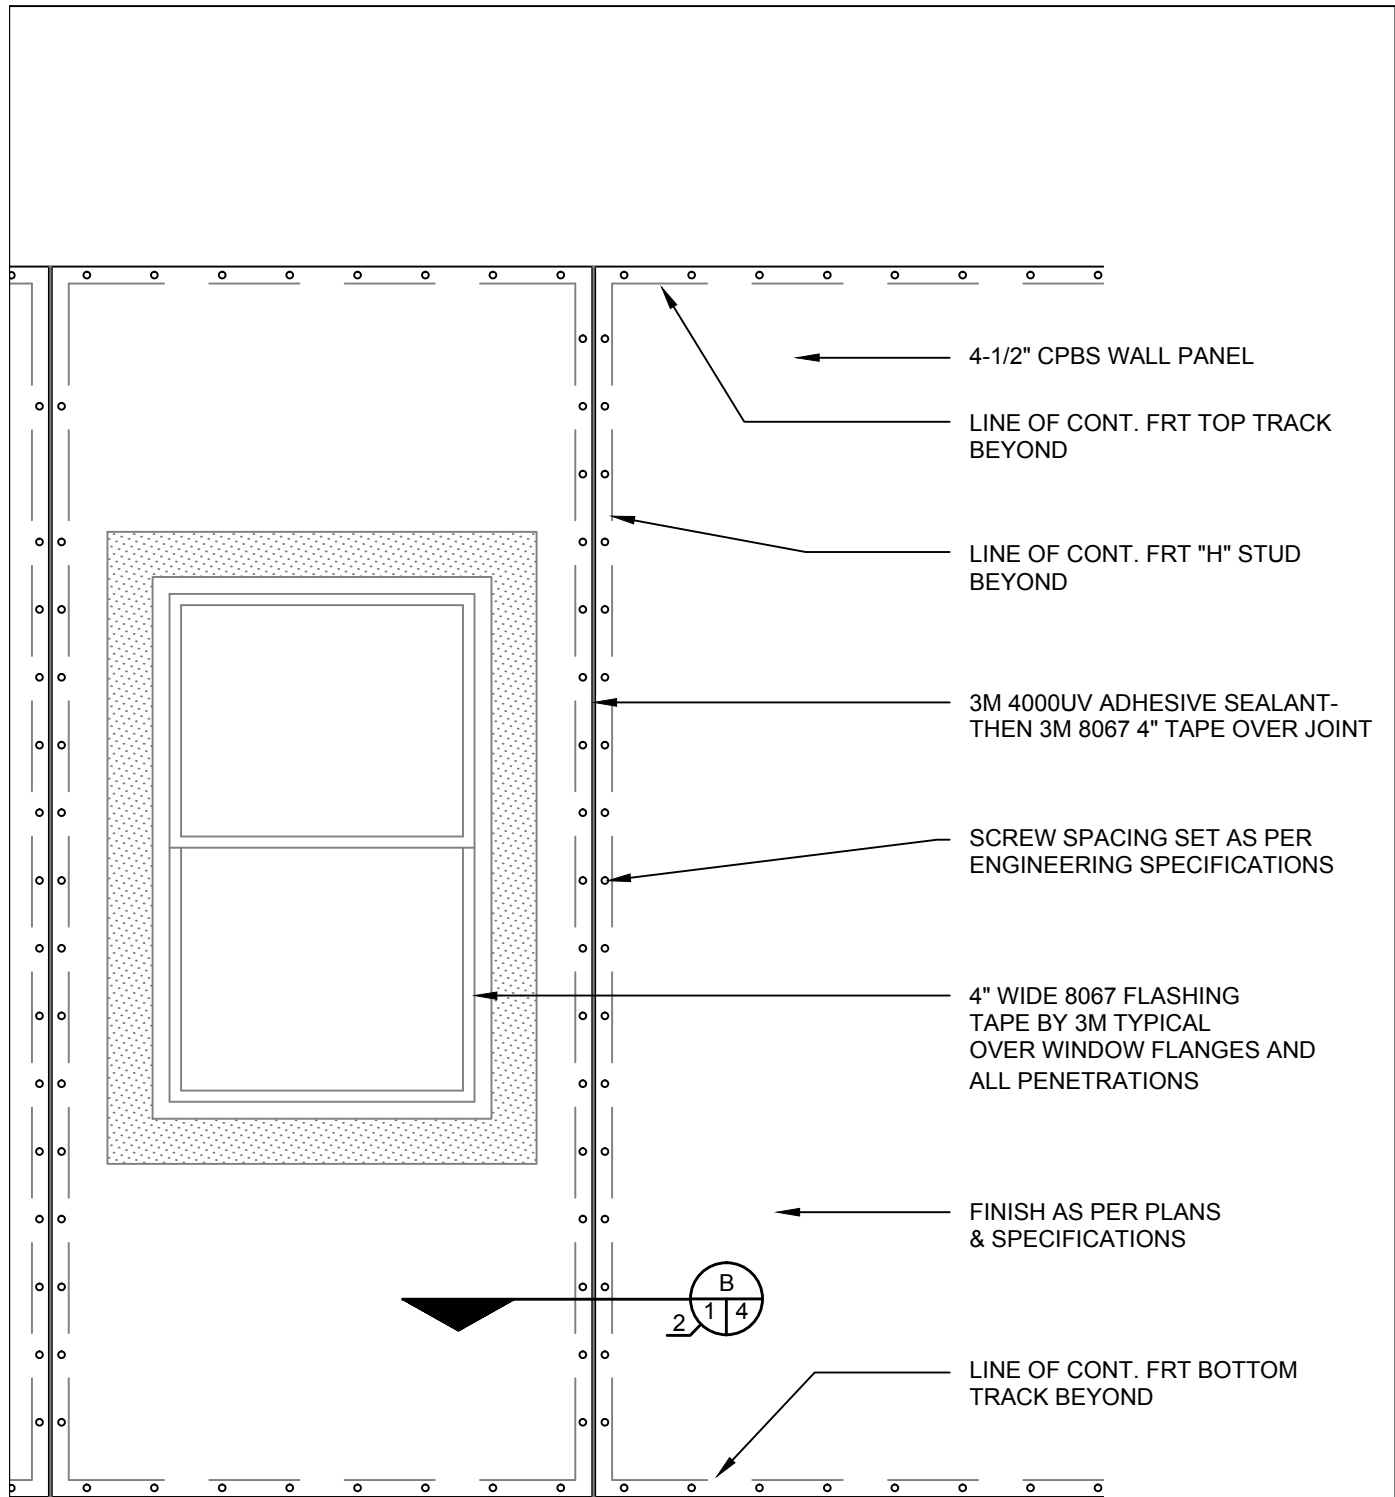

C-SIP WALL PANEL ELEVATION

SCALE: 3/4" = 1'-0"


COMPOSITE PANEL BUILDING SYSTEMS, LLC

4.5" C-SIP WALL PANEL SYSTEM


DATE: 01-29-13
BY: LFB

DRAWINGS AND INFORMATION SHOWN IN THIS DRAWING REMAINS THE SOLE PROPERTY OF CPBS AND MAY NOT BE REPRODUCED OR DISTRIBUTED WITHOUT CONSENT OF CPBS.

A2

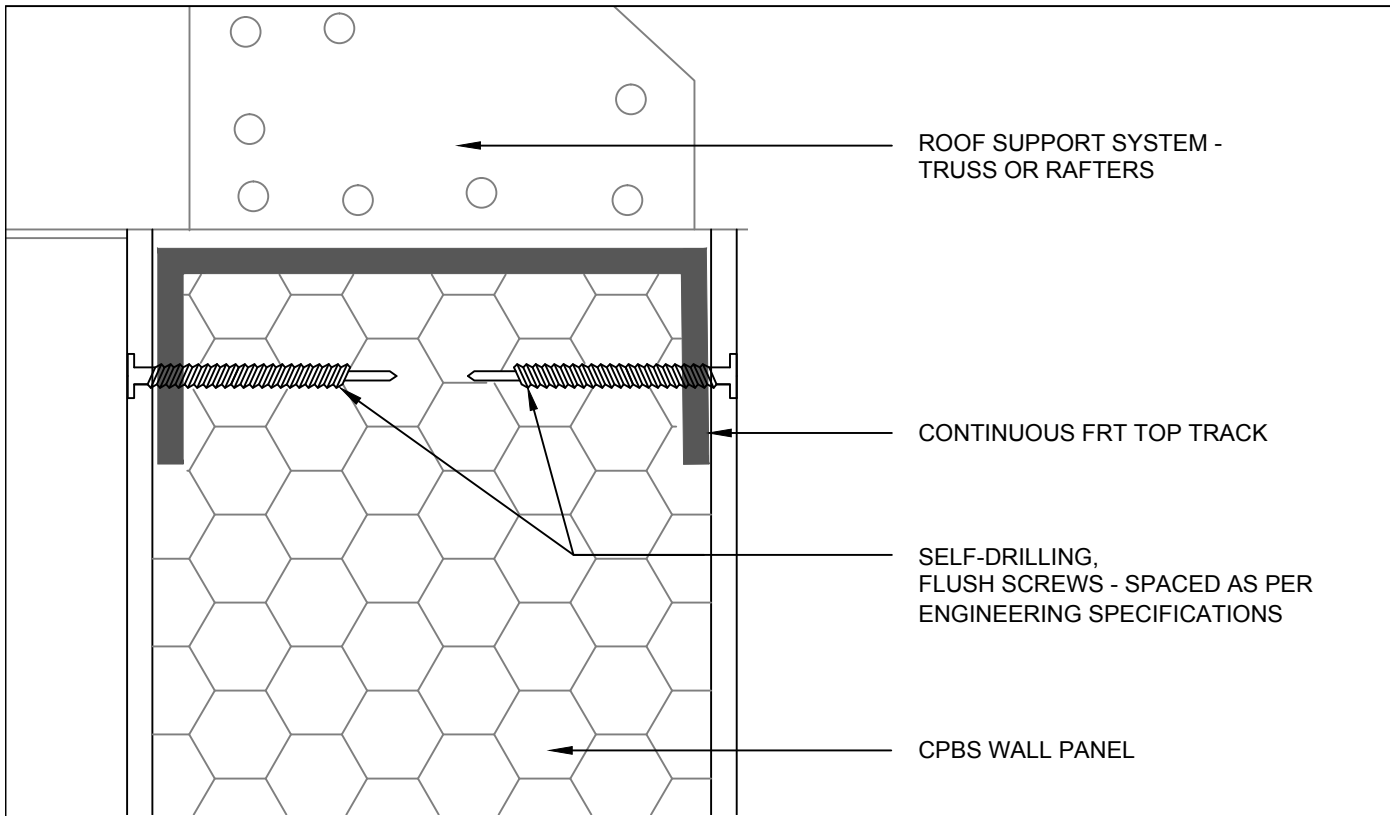


A
1 | 3
HEAD DETAIL
SCALE: 9" = 1'-0"

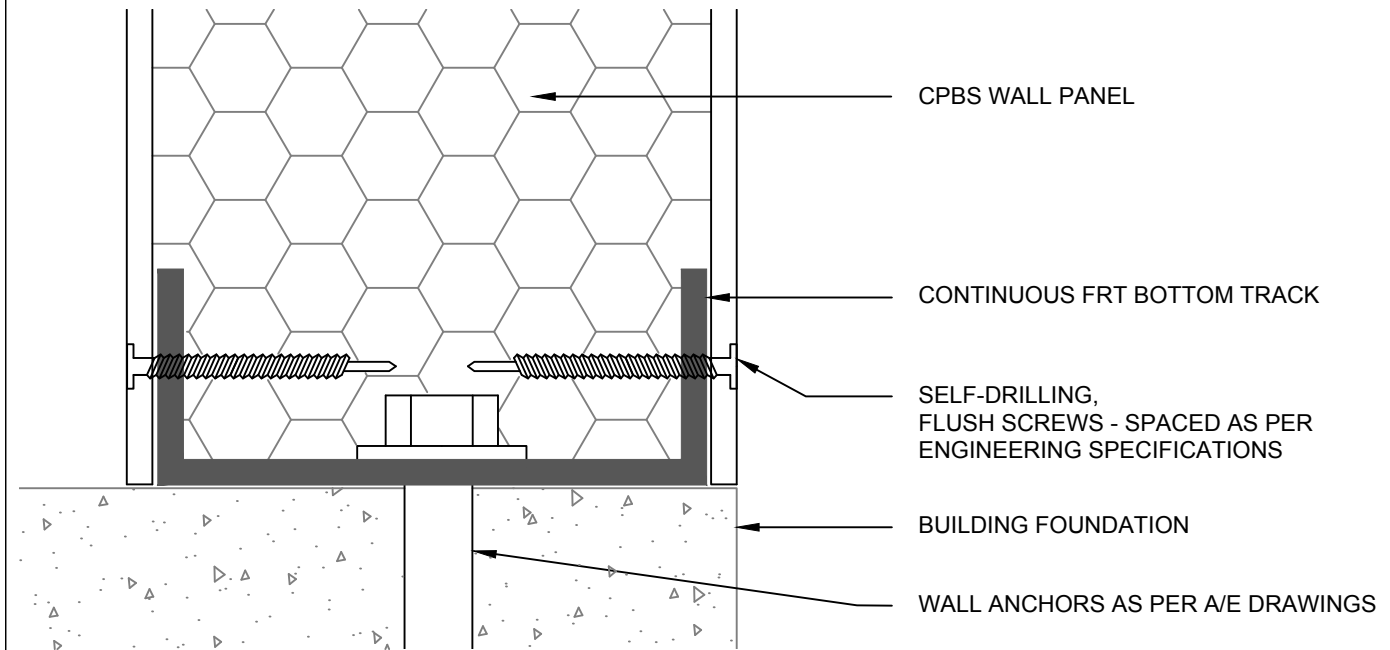

C
1 | 3
BASE DETAIL
SCALE: 9" = 1'-0"

COMPOSITE PANEL BUILDING SYSTEMS, LLC		DRAWINGS AND INFORMATION SHOWN IN THIS DRAWING REMAINS THE SOLE PROPERTY OF CPBS AND MAY NOT BE REPRODUCED OR DISTRIBUTED WITHOUT CONSENT OF CPBS.	A3
4.5" C-SIP WALL PANEL SYSTEM	DATE: 01-29-13 BY: LFB		

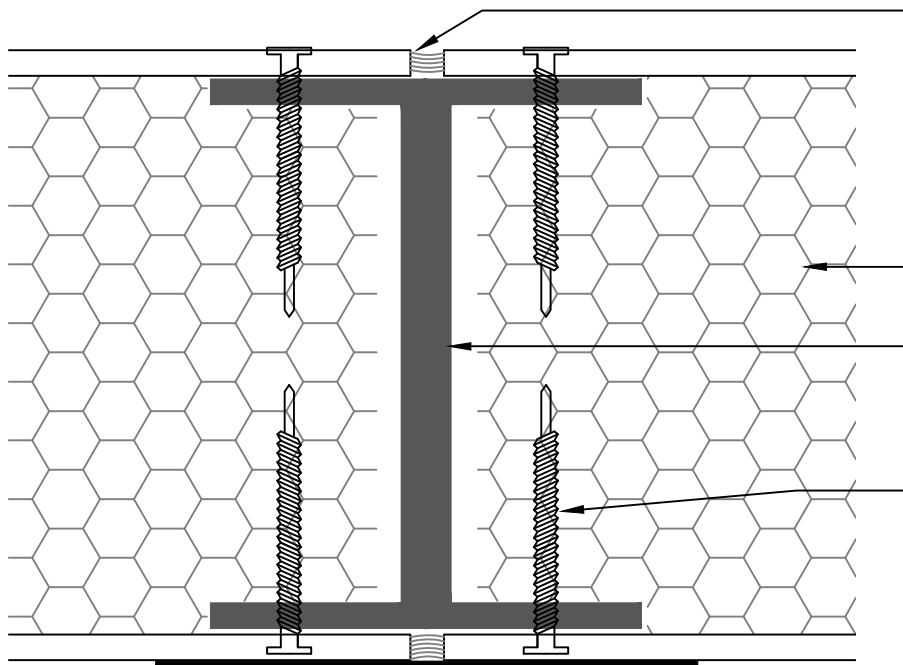

1/4" GAP BETWEEN PANELS AT INTERIOR, FILL W/ 3M 4000UV ADHESIVE SEALANT


CPBS C-SIP WALL PANEL

CONTINUOUS 3.5" FRT H-STUD

SELF-DRILLING, FLUSH SCREWS - SPACED AS PER ENGINEERING SPECIFICATION

1/4" GAP BETWEEN PANELS FILL W/ 3M 4000UV ADHESIVE SEALANT, APPLY 3M 8067 TAPE OVER JOINT

B
 2 | 1 | 4
JOINT DETAIL
 SCALE: 9" = 1'-0"

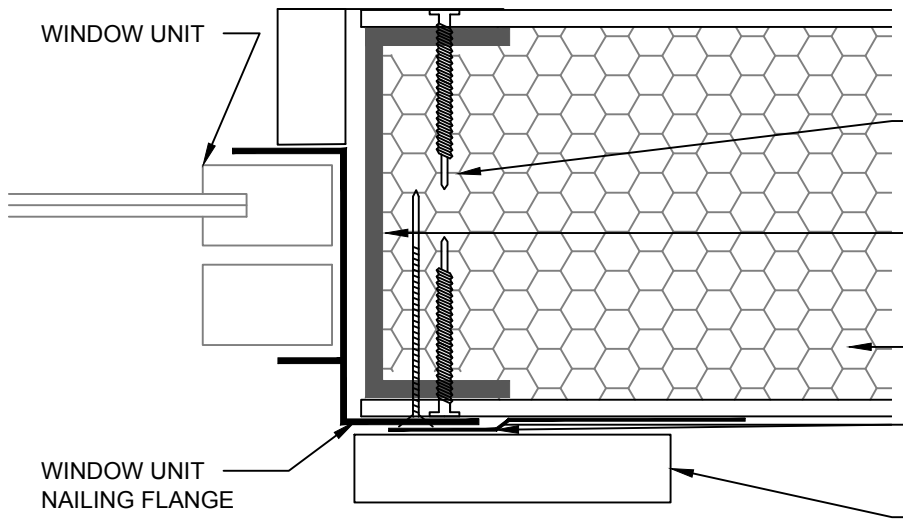

SELF-DRILLING, FLUSH SCREWS

CONTINUOUS 4" FRT TRACK AROUND DOOR CLEARING

CPBS C-SIP WALL PANEL

4" WIDE 3M 8067 FLASHING TAPE OVER WINDOW NAILING FLANGE CONTINUOUS AT WINDOW EDGES


WINDOW TRIM

WINDOW UNIT


WINDOW UNIT NAILING FLANGE

TYPICAL WINDOW DETAIL
 SCALE: 6" = 1'-0"


COMPOSITE PANEL BUILDING SYSTEMS, LLC		DRAWINGS AND INFORMATION SHOWN IN THIS DRAWING REMAINS THE SOLE PROPERTY OF CPBS AND MAY NOT BE REPRODUCED OR DISTRIBUTED WITHOUT CONSENT OF CPBS.	A4
4.5" C-SIP WALL PANEL SYSTEM	DATE: 01-29-13 BY: LFB		

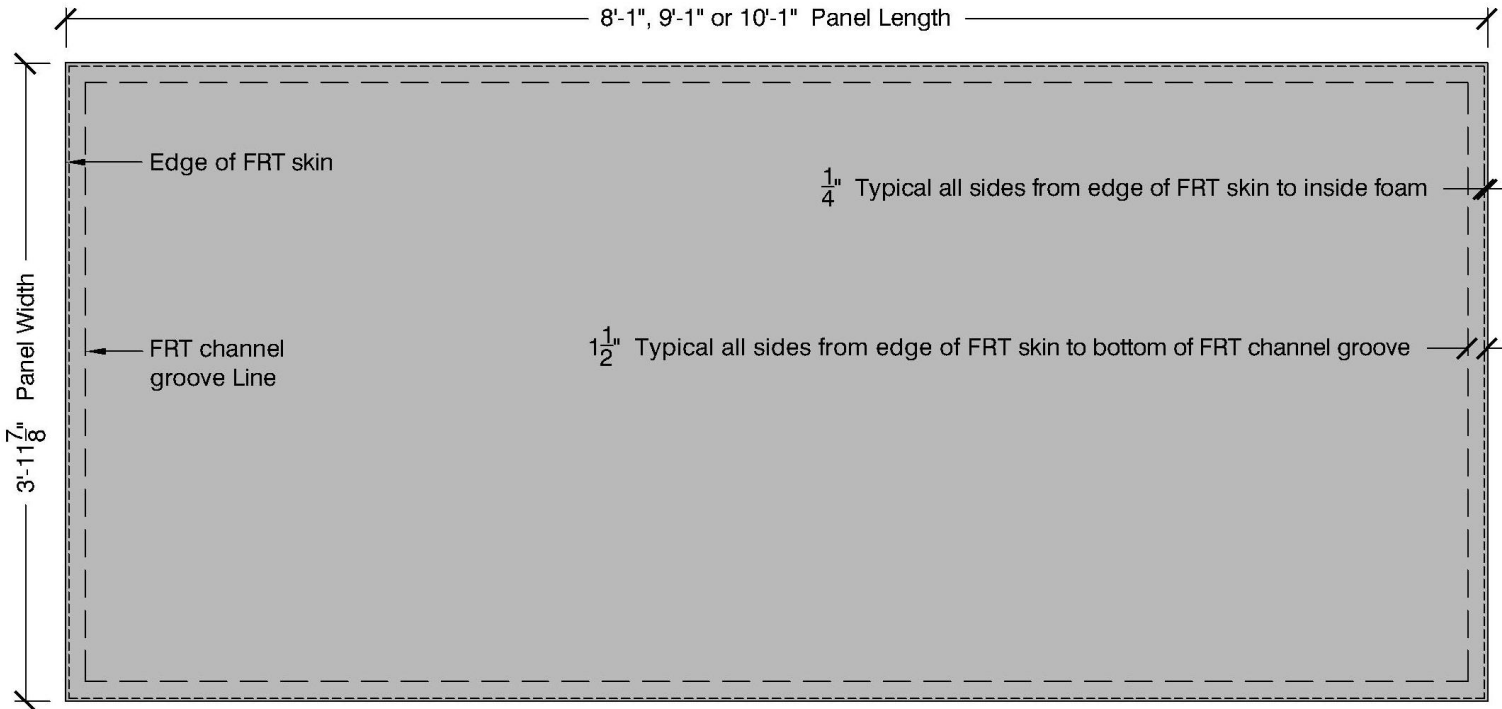

4.5" C-SIP Wall Panel

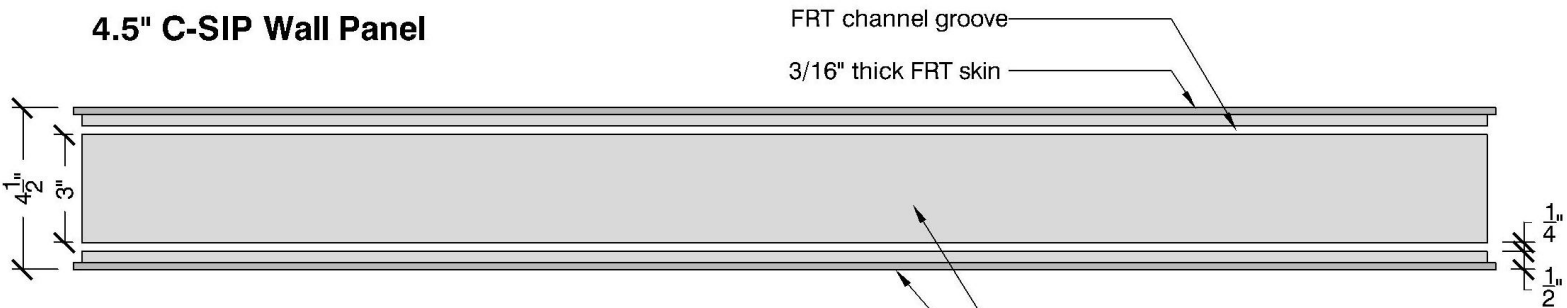

C-SIP Side Elevation

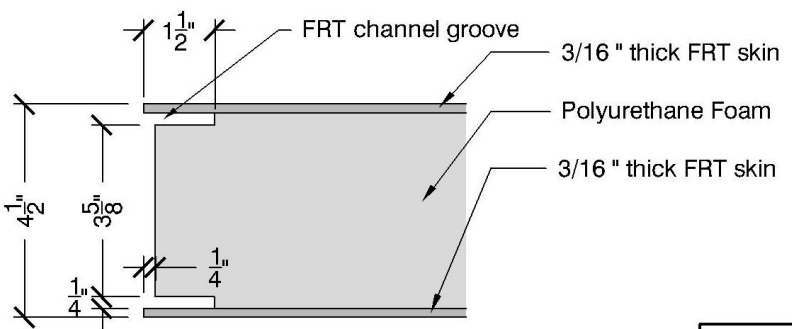

C-SIP Top/Bottom Section

Composite Panel Building Systems		DRAWINGS AND INFORMATION SHOWN IN THIS DRAWING REMAINS THE SOLE PROPERTY OF CPBS AND MAY NOT BE REPRODUCED OR DISTRIBUTED WITHOUT CONSENT OF CPBS.	1
4.5" Composite Structural Insulated Panel (C-SIP)			
Drawn by: MAP	Revision: 11-12-12 LFB		