


**C-SIP WALL SECTION**

SCALE: 1" = 1'-0"


<p><b>COMPOSITE PANEL BUILDING SYSTEMS, LLC</b></p>		<p>DRAWINGS AND INFORMATION SHOWN IN THIS DRAWING REMAINS THE SOLE PROPERTY OF CPBS AND MAY NOT BE REPRODUCED OR DISTRIBUTED WITHOUT CONSENT OF CPBS.</p>	<p><b>A1</b></p>
<p>4.5" C-SIP WALL PANEL SYSTEM</p>	<p>DATE: 01-29-13 BY: LFB</p>		

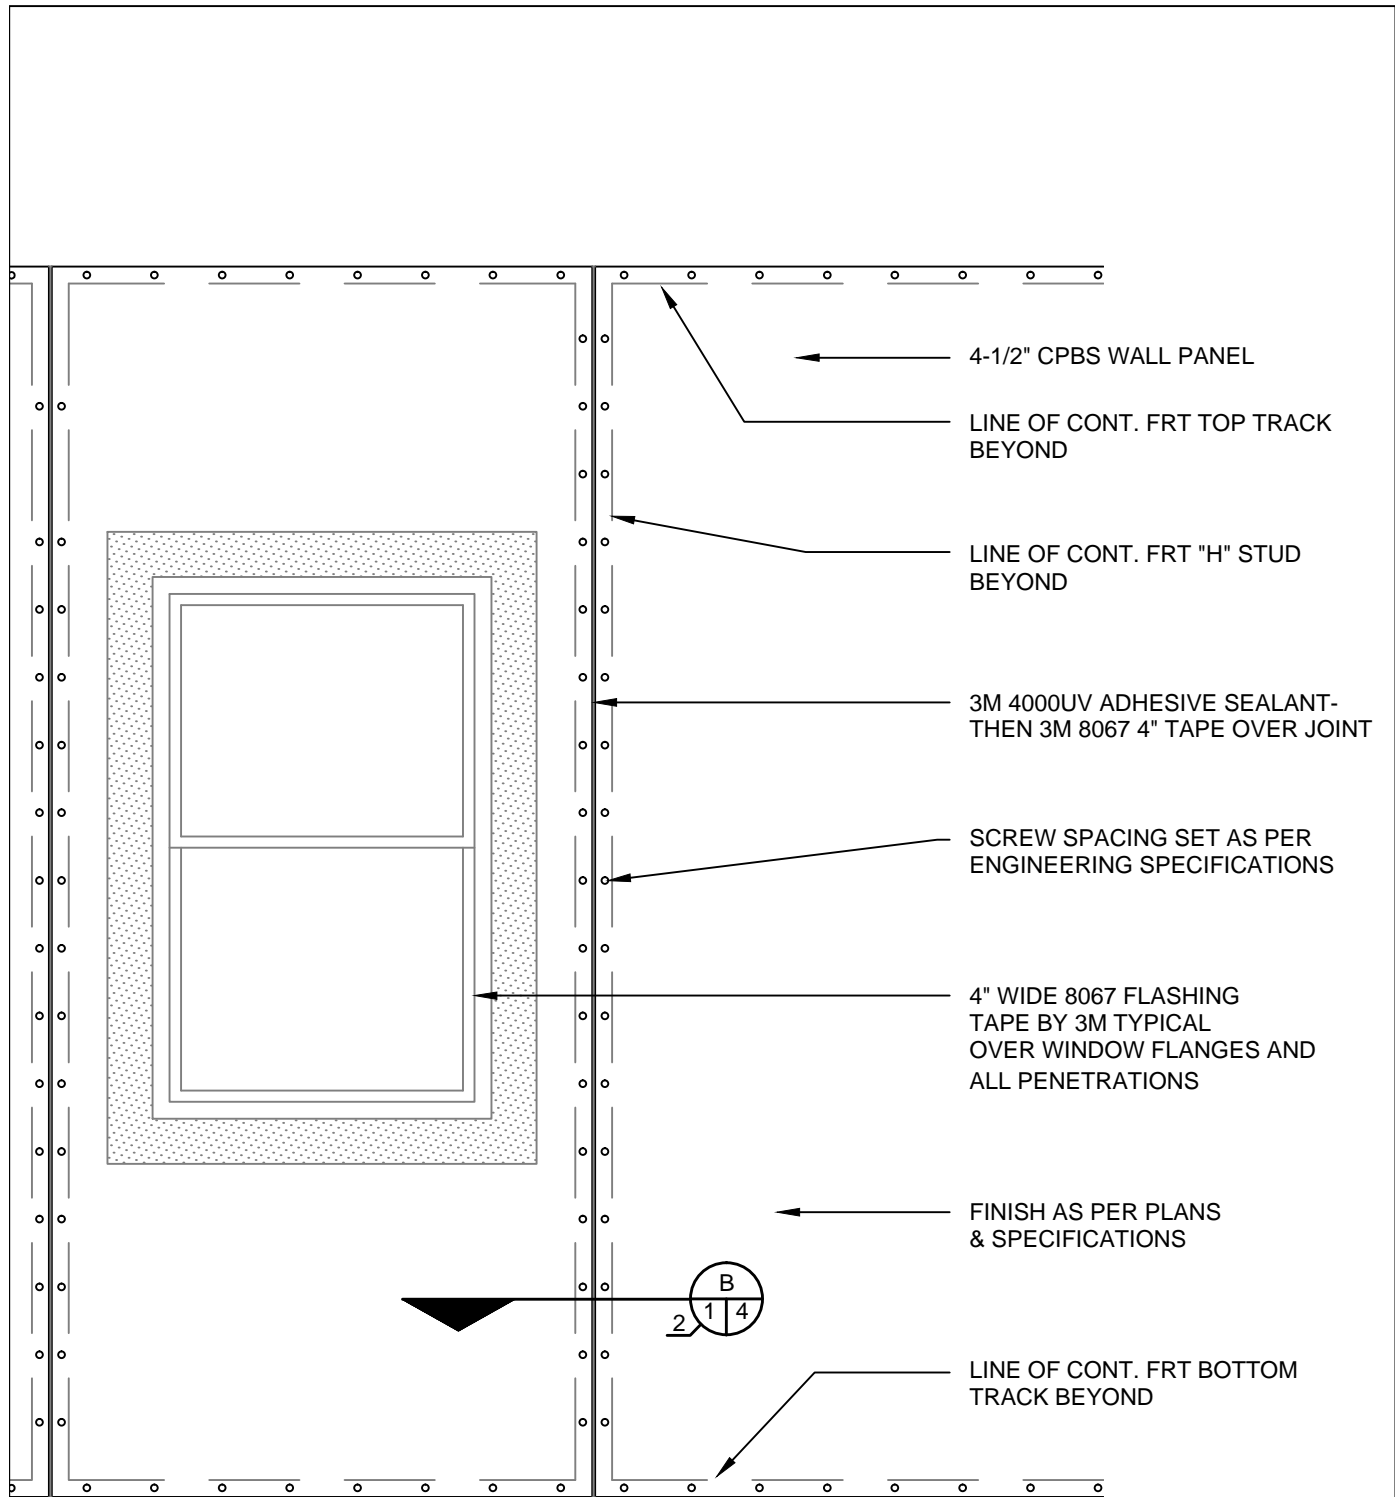


### C-SIP WALL PANEL ELEVATION

SCALE: 3/4" = 1'-0"

<b>COMPOSITE PANEL BUILDING SYSTEMS, LLC</b>		DRAWINGS AND INFORMATION SHOWN IN THIS DRAWING REMAINS THE SOLE PROPERTY OF CPBS AND MAY NOT BE REPRODUCED OR DISTRIBUTED WITHOUT CONSENT OF CPBS.	<b>A2</b>
4.5" C-SIP WALL PANEL SYSTEM	DATE: 01-29-13 BY: LFB		

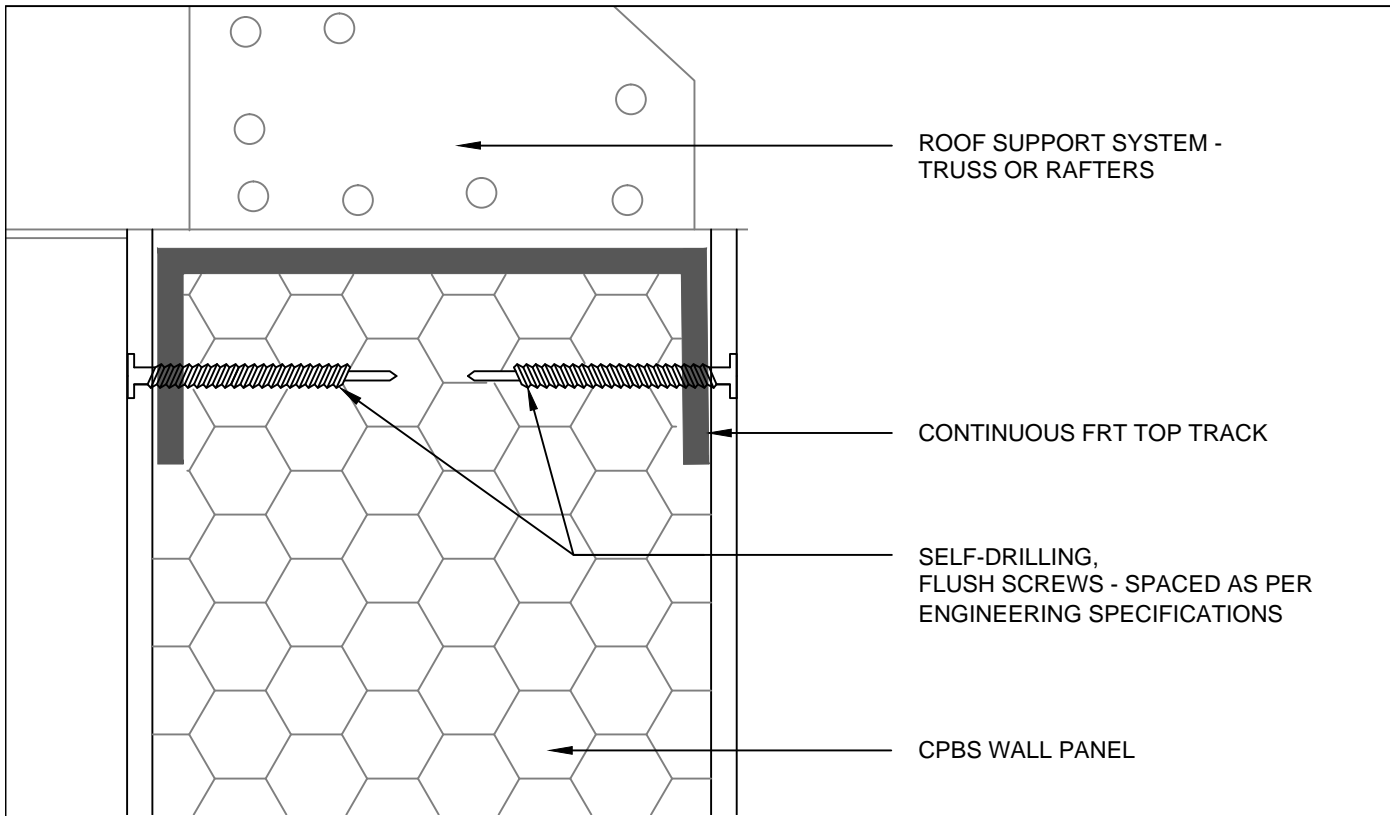


**A**  
1 | 3  
**HEAD DETAIL**  
SCALE: 9" = 1'-0"

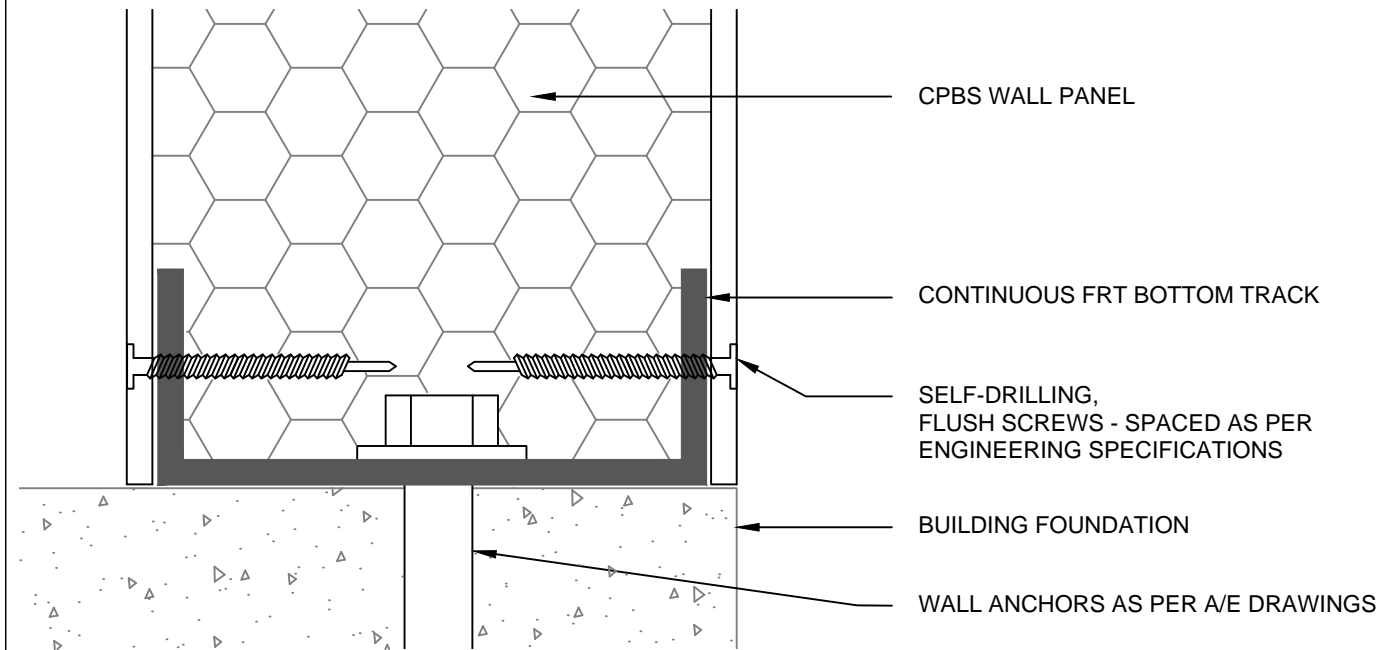

**C**  
1 | 3  
**BASE DETAIL**  
SCALE: 9" = 1'-0"

<b>COMPOSITE PANEL BUILDING SYSTEMS, LLC</b>		DRAWINGS AND INFORMATION SHOWN IN THIS DRAWING REMAINS THE SOLE PROPERTY OF CPBS AND MAY NOT BE REPRODUCED OR DISTRIBUTED WITHOUT CONSENT OF CPBS.	<b>A3</b>
4.5" C-SIP WALL PANEL SYSTEM	DATE: 01-29-13 BY: LFB		

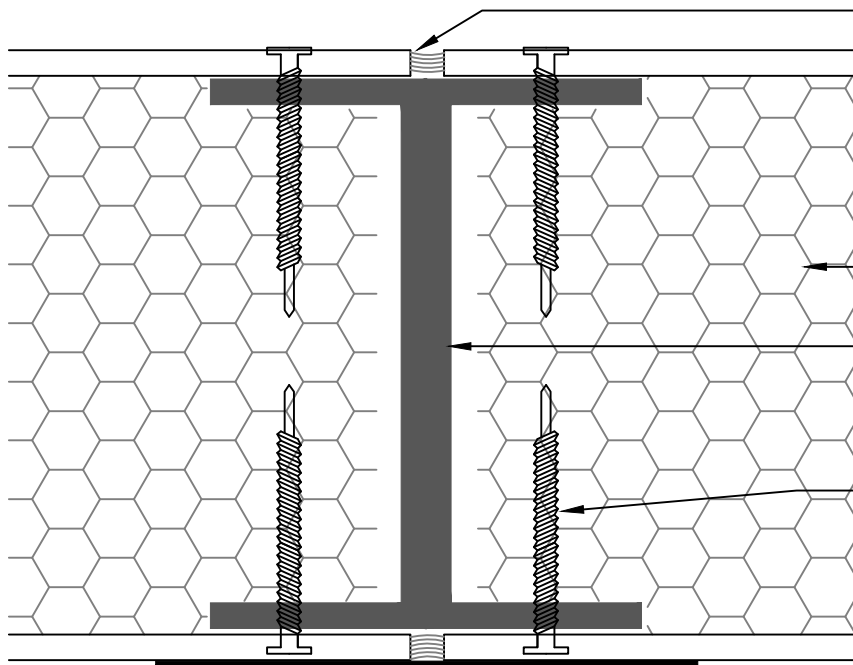

1/4" GAP BETWEEN PANELS AT INTERIOR, FILL W/ 3M 4000UV ADHESIVE SEALANT


CPBS C-SIP WALL PANEL

CONTINUOUS 3.5" FRT H-STUD

SELF-DRILLING, FLUSH SCREWS - SPACED AS PER ENGINEERING SPECIFICATION

1/4" GAP BETWEEN PANELS FILL W/ 3M 4000UV ADHESIVE SEALANT, APPLY 3M 8067 TAPE OVER JOINT

**B**  
 2 | 1 | 4  
**JOINT DETAIL**  
 SCALE: 9" = 1'-0"

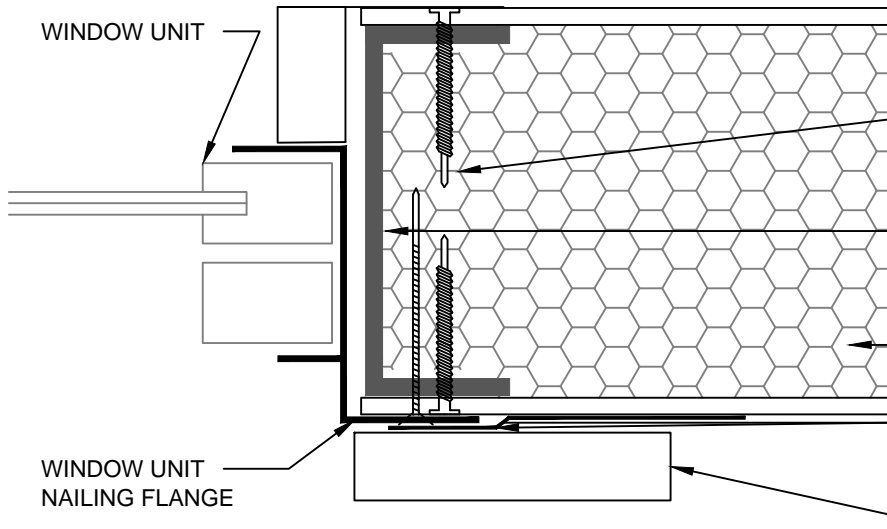

SELF-DRILLING, FLUSH SCREWS

CONTINUOUS 4" FRT TRACK AROUND DOOR CLEARING

CPBS C-SIP WALL PANEL

4" WIDE 3M 8067 FLASHING TAPE OVER WINDOW NAILING FLANGE CONTINUOUS AT WINDOW EDGES

WINDOW TRIM

WINDOW UNIT

WINDOW UNIT NAILING FLANGE

**TYPICAL WINDOW DETAIL**  
 SCALE: 6" = 1'-0"

<b>COMPOSITE PANEL BUILDING SYSTEMS, LLC</b>		DRAWINGS AND INFORMATION SHOWN IN THIS DRAWING REMAINS THE SOLE PROPERTY OF CPBS AND MAY NOT BE REPRODUCED OR DISTRIBUTED WITHOUT CONSENT OF CPBS.	A4
4.5" C-SIP WALL PANEL SYSTEM	DATE: 01-29-13 BY: LFB		