

C-SIP WALL SECTION

SCALE: 1" = 1'-0"


COMPOSITE PANEL BUILDING SYSTEMS, LLC

4.5" C-SIP WALL PANEL SYSTEM

DATE: 01-29-13
BY: LFB

DRAWINGS AND INFORMATION SHOWN IN THIS DRAWING REMAINS THE SOLE PROPERTY OF CPBS AND MAY NOT BE REPRODUCED OR DISTRIBUTED WITHOUT CONSENT OF CPBS.


A1

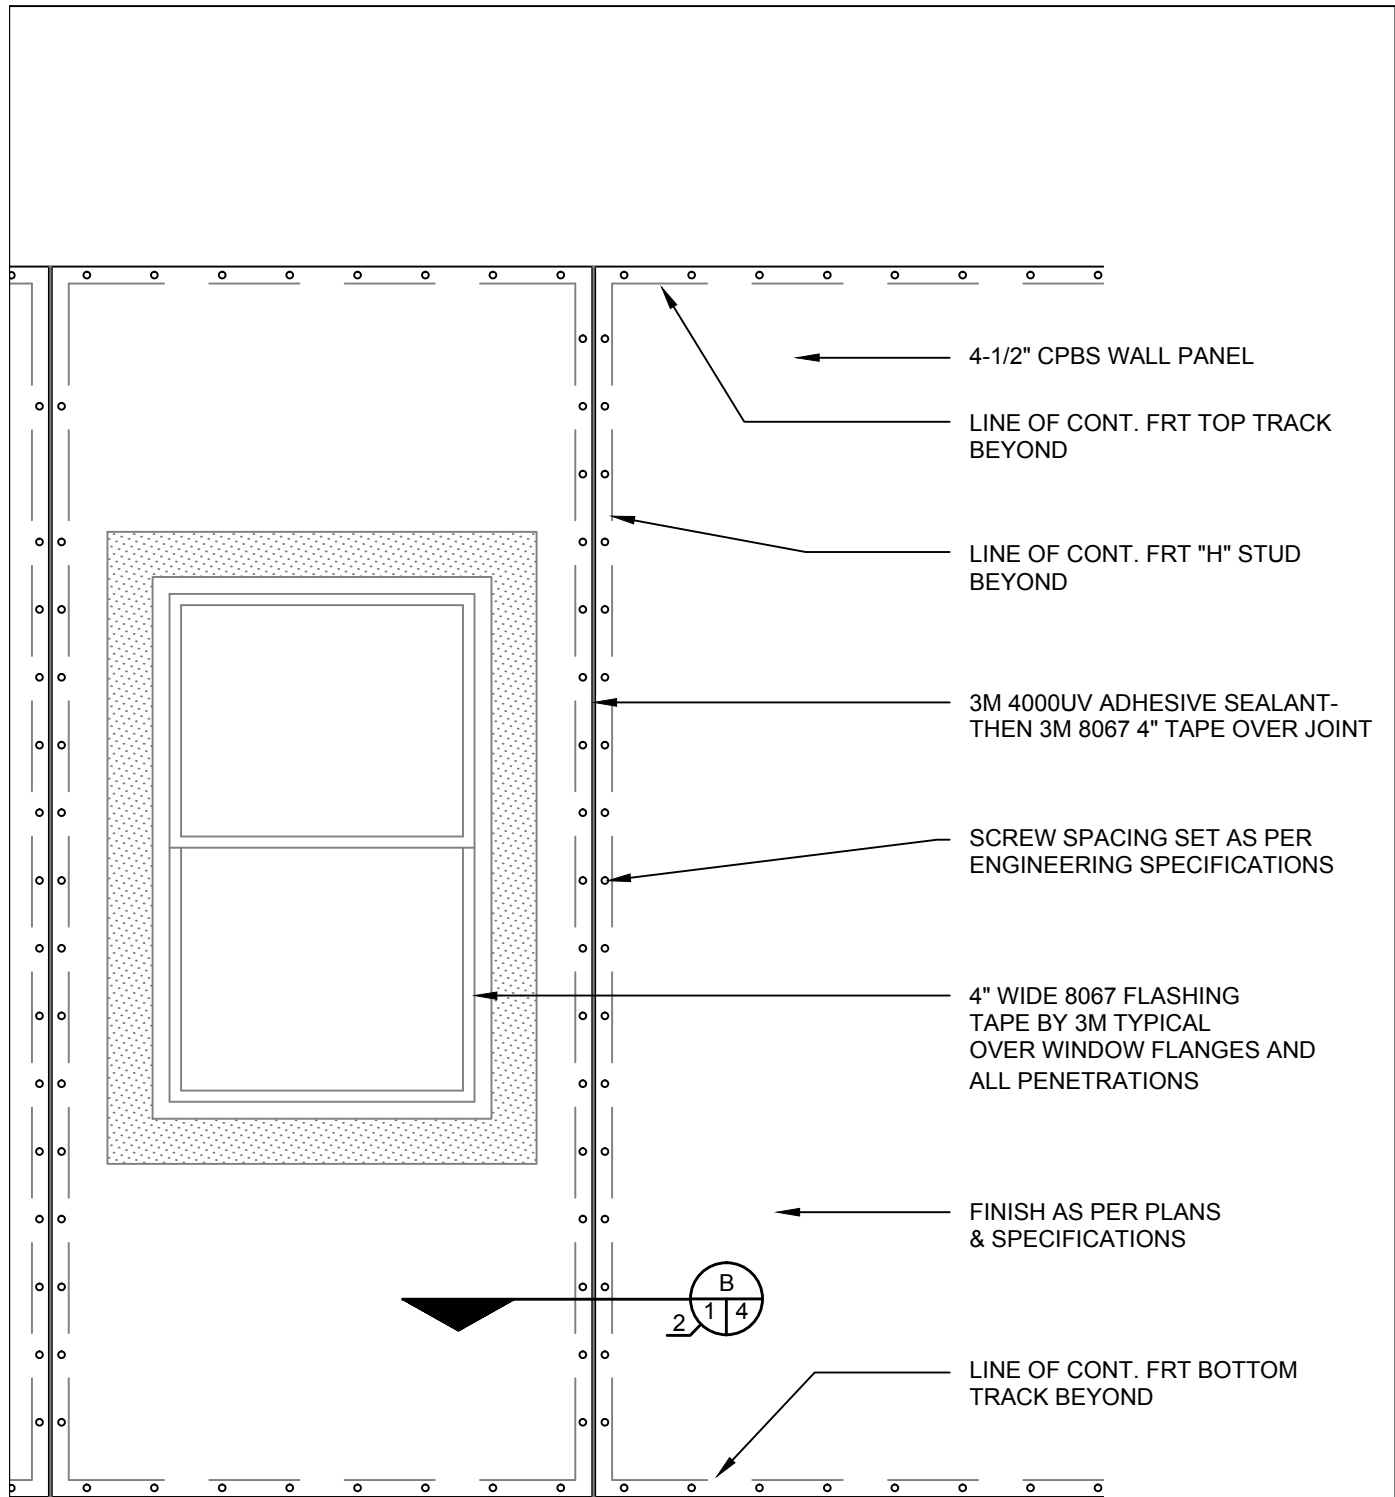

C-SIP WALL PANEL ELEVATION

SCALE: 3/4" = 1'-0"


COMPOSITE PANEL BUILDING SYSTEMS, LLC		DRAWINGS AND INFORMATION SHOWN IN THIS DRAWING REMAINS THE SOLE PROPERTY OF CPBS AND MAY NOT BE REPRODUCED OR DISTRIBUTED WITHOUT CONSENT OF CPBS.	A2
4.5" C-SIP WALL PANEL SYSTEM	DATE: 01-29-13 BY: LFB		

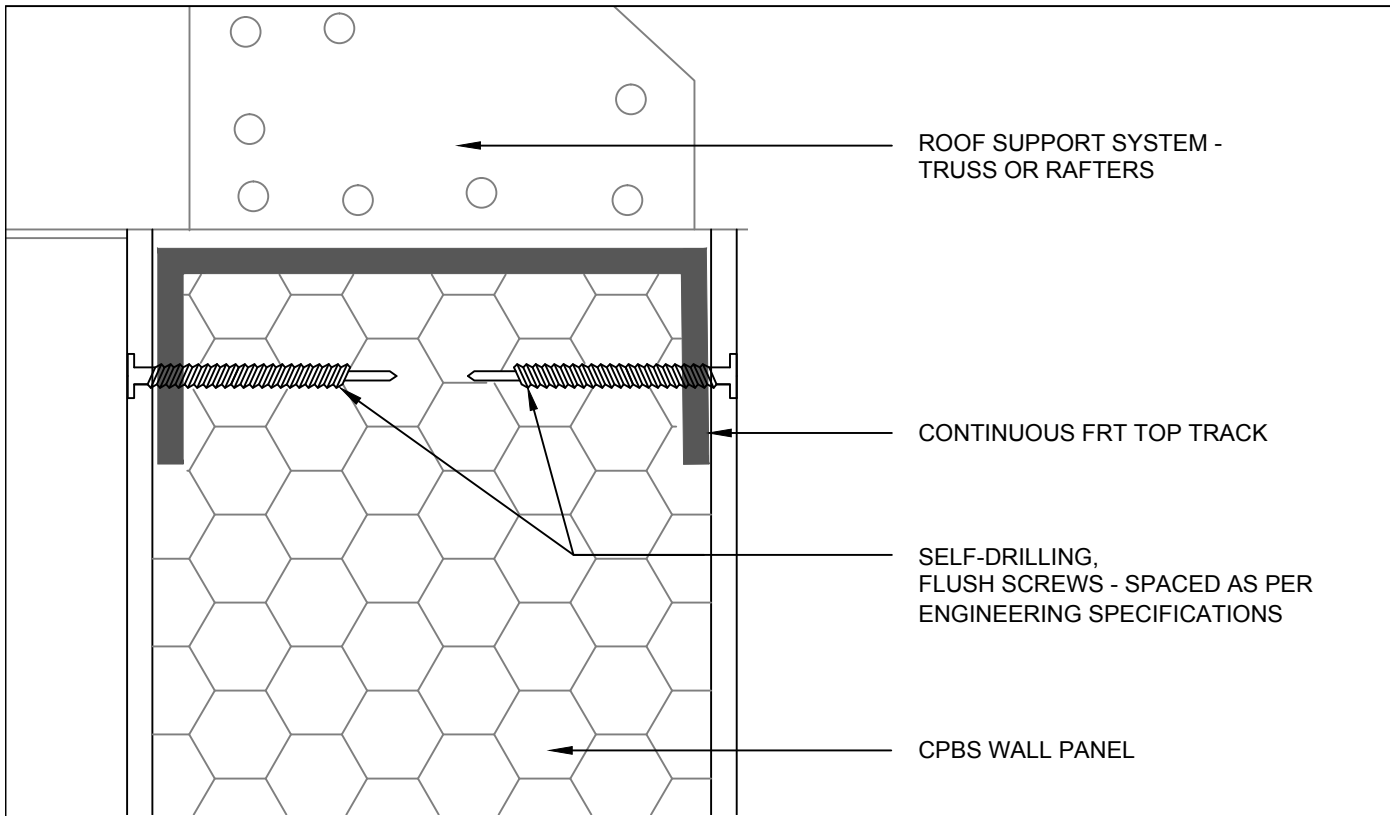

A
1 | 3

HEAD DETAIL

SCALE: 9" = 1'-0"

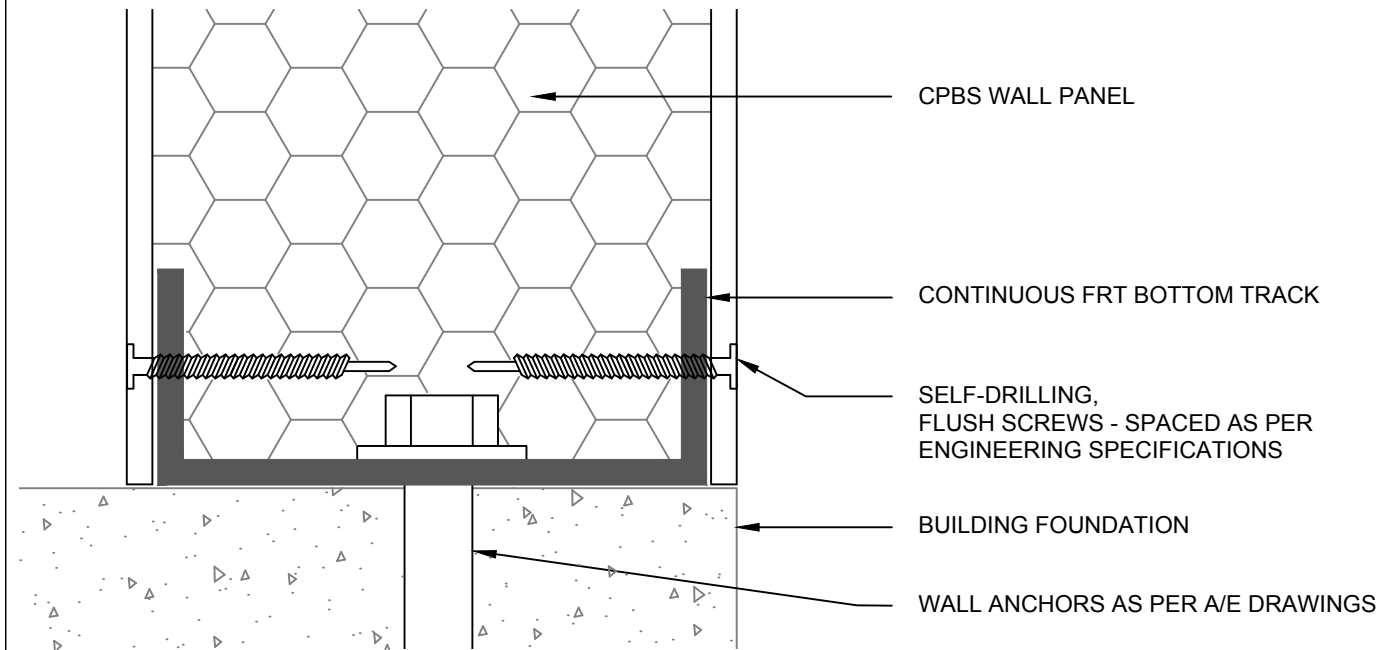


C
1 | 3

BASE DETAIL

SCALE: 9" = 1'-0"

COMPOSITE PANEL BUILDING SYSTEMS, LLC		DRAWINGS AND INFORMATION SHOWN IN THIS DRAWING REMAINS THE SOLE PROPERTY OF CPBS AND MAY NOT BE REPRODUCED OR DISTRIBUTED WITHOUT CONSENT OF CPBS.	A3
4.5" C-SIP WALL PANEL SYSTEM	DATE: 01-29-13 BY: LFB		

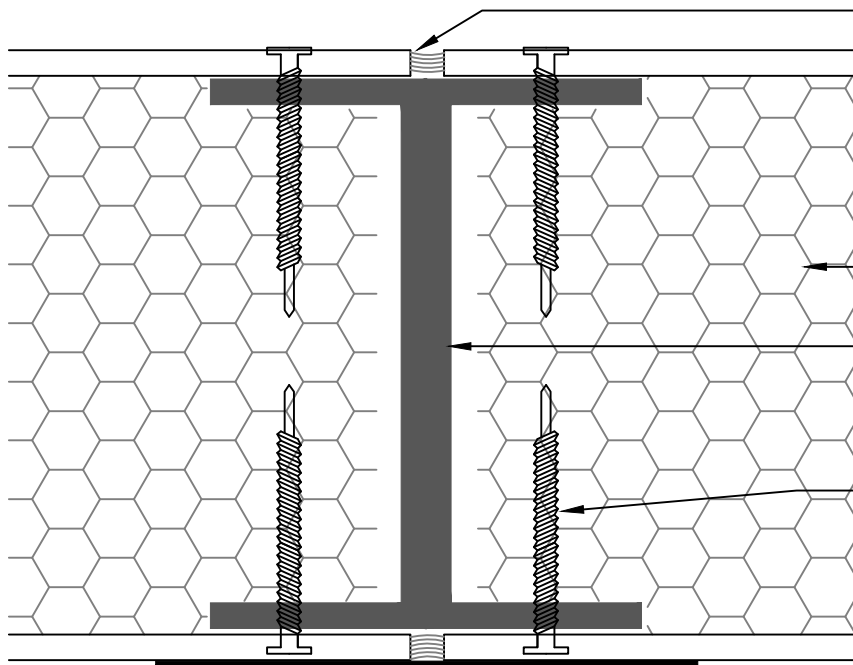

1/4" GAP BETWEEN PANELS AT INTERIOR, FILL W/ 3M 4000UV ADHESIVE SEALANT


CPBS C-SIP WALL PANEL

CONTINUOUS 3.5" FRT H-STUD

SELF-DRILLING, FLUSH SCREWS - SPACED AS PER ENGINEERING SPECIFICATION

1/4" GAP BETWEEN PANELS FILL W/ 3M 4000UV ADHESIVE SEALANT, APPLY 3M 8067 TAPE OVER JOINT

B
 2 | 1 | 4
JOINT DETAIL
 SCALE: 9" = 1'-0"

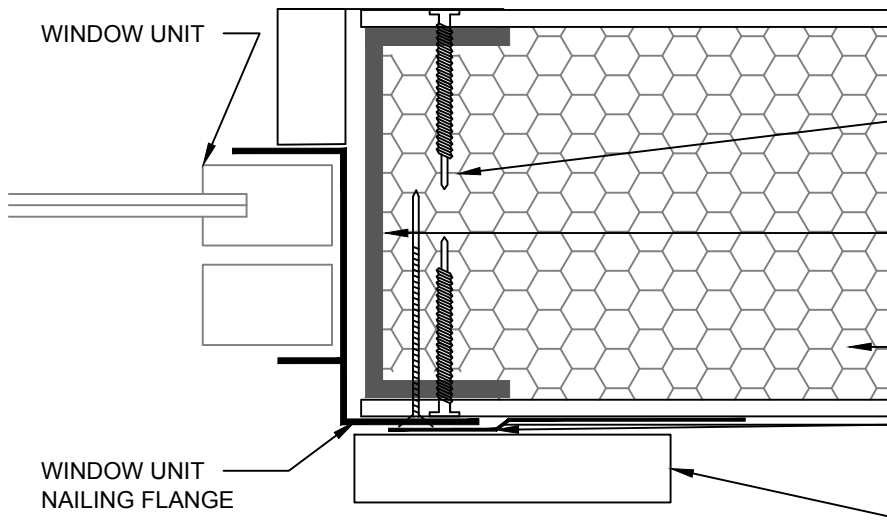

SELF-DRILLING, FLUSH SCREWS

CONTINUOUS 4" FRT TRACK AROUND DOOR CLEARING

CPBS C-SIP WALL PANEL

4" WIDE 3M 8067 FLASHING TAPE OVER WINDOW NAILING FLANGE CONTINUOUS AT WINDOW EDGES

WINDOW TRIM

WINDOW UNIT

WINDOW UNIT NAILING FLANGE

TYPICAL WINDOW DETAIL
 SCALE: 6" = 1'-0"

COMPOSITE PANEL BUILDING SYSTEMS, LLC		DRAWINGS AND INFORMATION SHOWN IN THIS DRAWING REMAINS THE SOLE PROPERTY OF CPBS AND MAY NOT BE REPRODUCED OR DISTRIBUTED WITHOUT CONSENT OF CPBS.	A4
4.5" C-SIP WALL PANEL SYSTEM	DATE: 01-29-13 BY: LFB		